



383 W. DRAKE RD., SUITE 1
FORT COLLINS, CO 80526
513-275-2442
800-822-7437
WWW.MAGNUMENGINEERING.COM

THESE DRAWINGS AND ACCOMPANYING SPECIFICATIONS, AS INSTRUMENTS OF SERVICE ARE THE EXCLUSIVE PROPERTY OF THE ENGINEER, AND THEIR USE AND PUBLICATION SHALL BE LIMITED TO THE PROJECT AND SITE SPECIFICALLY IDENTIFIED HEREON. NO REUSE, REPRODUCTION OR PUBLICATION OF ANY METHOD, REUSE, REPRODUCTION OR PUBLICATION BY ANY METHOD IN WHOLE OR IN PART IS PROHIBITED EXCEPT BY WRITTEN PERMISSION FROM THE ENGINEER. TITLE TO THESE PATENTS AND SPECIFICATIONS SHALL REMAIN WITH THE ENGINEER. ANY REUSE, REPRODUCTION OR PUBLICATION OF THESE DRAWINGS WITHOUT THE WRITTEN PERMISSION OF THE ENGINEER SHALL BE CONSIDERED A VIOLATION OF THE PATENT RIGHTS OF THE ENGINEER AND SHALL BE EVIDENCE OF ACCEPTANCE OF THESE RESTRICTIONS. COPYRIGHT MAGNUM GEO. SOLUTIONS, LLC. ALL RIGHTS RESERVED.

PLAN NOT VALID WITHOUT ORIGINAL
WET STAMP


PROJECT NAME:
HUSKY ENERGY / LIMA
REFINERY
1150 SOUTH METCALF
LIMA, OHIO

CLIENT:
Dwyer Companies
6083 Shoumacher Park Dr
West Chester, OH 45069
Contact: Drew Fitch
800.822.7437

LOAD FRAME FOR
COMPRESSION TESTS UP TO
372K

NO.	DATE	REVISION/ISSUE

DESIGNED BY: MMB DATE: 3/23/10
DRAWN BY: MMB SCALE: AS SHOWN
CHECKED BY: HAP
PROJECT NO: DWYR 038

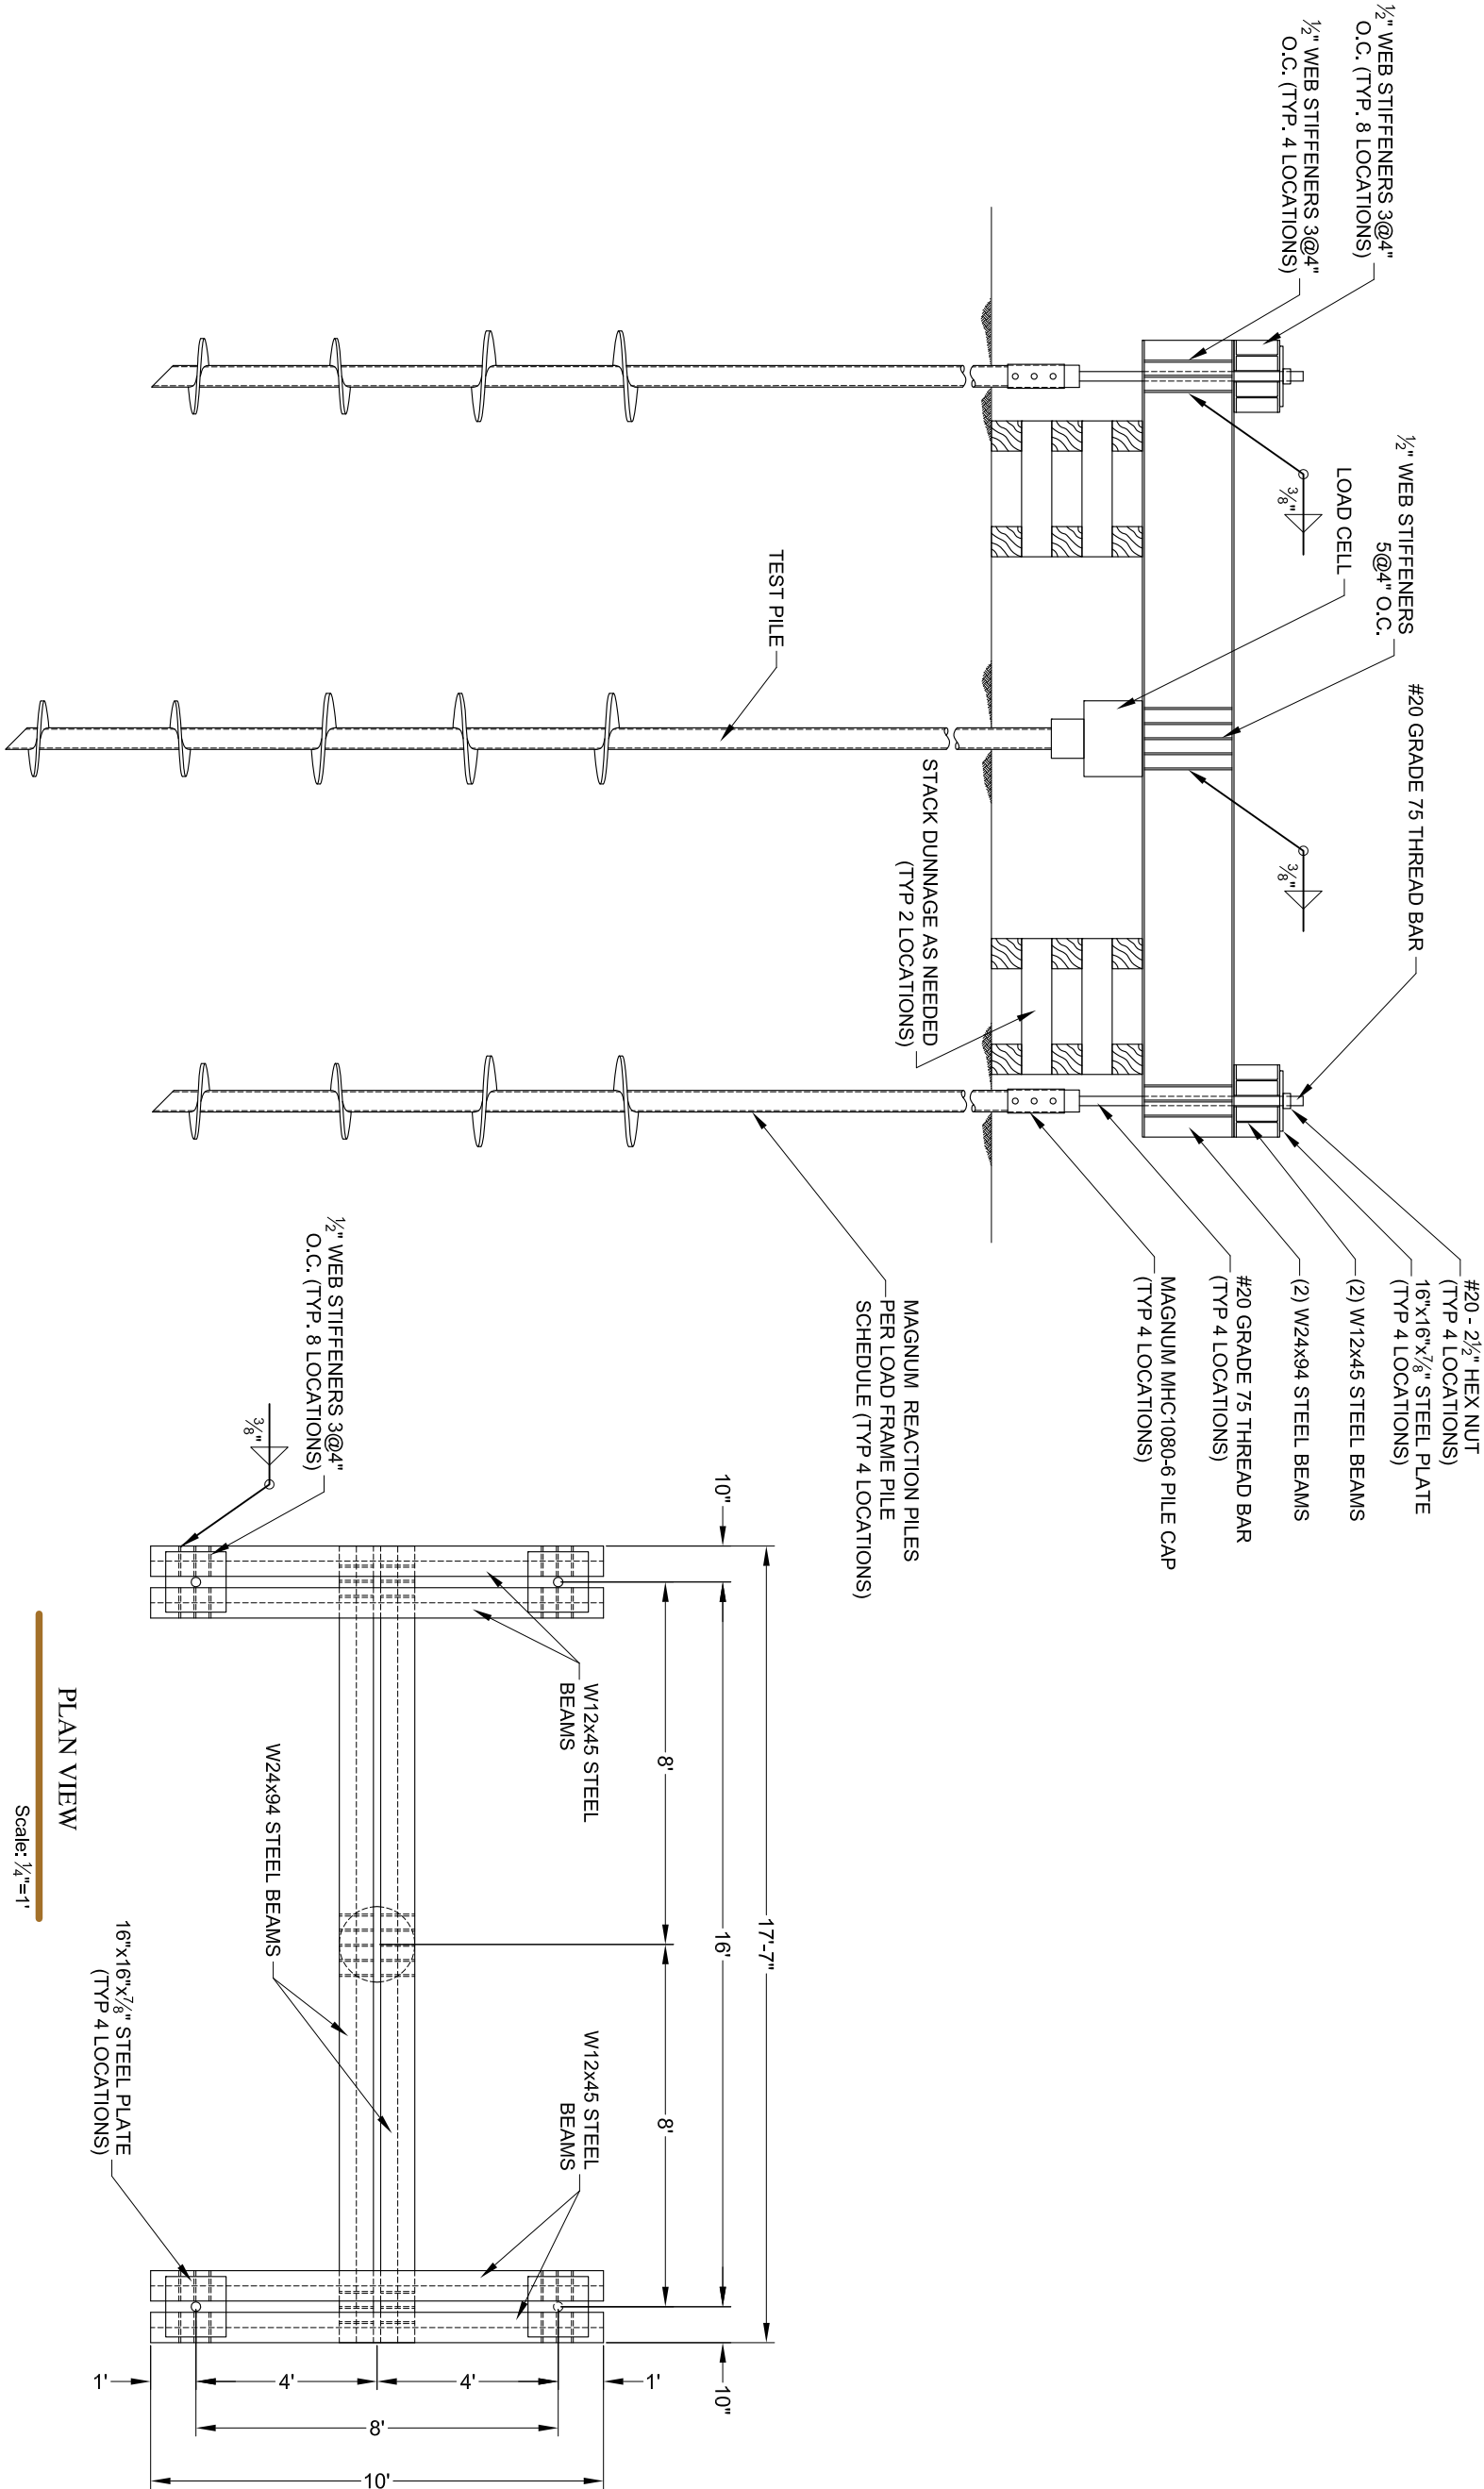

ELEVATION VIEW

Scale: 1/4"=1'

PLAN VIEW

Scale: 1/4"=1'

LOAD FRAME PILE SCHEDULE

ANCHOR/PILE TYPE	NUMBER OF PILE/ANCHORS	HELIX SIZE	BRACKET	ESTIMATED LENGTH (ft)	ALLOWABLE CAPACITY (kip) *	MINIMUM TORQUE (ft-lb)
MH625BNG	4	16S 20S 24S 24S	MHC1080-6	22	91	40,000