



MAGNUM GEO-SOLUTIONS, L.L.C.

383 W. DRAKE RD., SUITE 1  
FORT COLLINS, CO 80526  
970-225-2442  
800-822-7437  
WWW.MAGNUMPIERING.COM

THESE DRAWINGS AND ACCOMPANYING SPECIFICATIONS AS INSTRUMENTS OF SERVICE ARE THE EXCLUSIVE PROPERTY OF THE ENGINEER AND THEIR USE AND PUBLICATION SHALL BE RESTRICTED TO THE ORIGINAL SITE FOR WHICH THEY WERE PREPARED. REUSE, REPRODUCTION OR PUBLICATION BY ANY METHOD IN WHOLE OR IN PART IS PROHIBITED EXCEPT BY WRITTEN PERMISSION FROM THE ENGINEER. TITLE TO THESE PLANS AND SPECIFICATIONS SHALL REMAIN WITH THE ENGINEER WITHOUT PREJUDICE, AND VISUAL CONTACT WITH THEM SHALL CONSTITUTE PRIMA FACIE EVIDENCE OF ACCEPTANCE OF THESE RESTRICTIONS.

COPYRIGHT MAGNUM GEO-SOLUTIONS, L.L.C. ALL RIGHTS RESERVED.


PLAN NOT VALID WITHOUT ORIGINAL WET STAMP

PROJECT NAME:

PROJECT NAME

PROJECT DESCRIPTION  
STREET ADDRESS  
CITY, STATE

CLIENT:  
YOUR COMPANY NAME  
STREET ADDRESS  
CITY, STATE  
Contact: Your Name  
Your Number

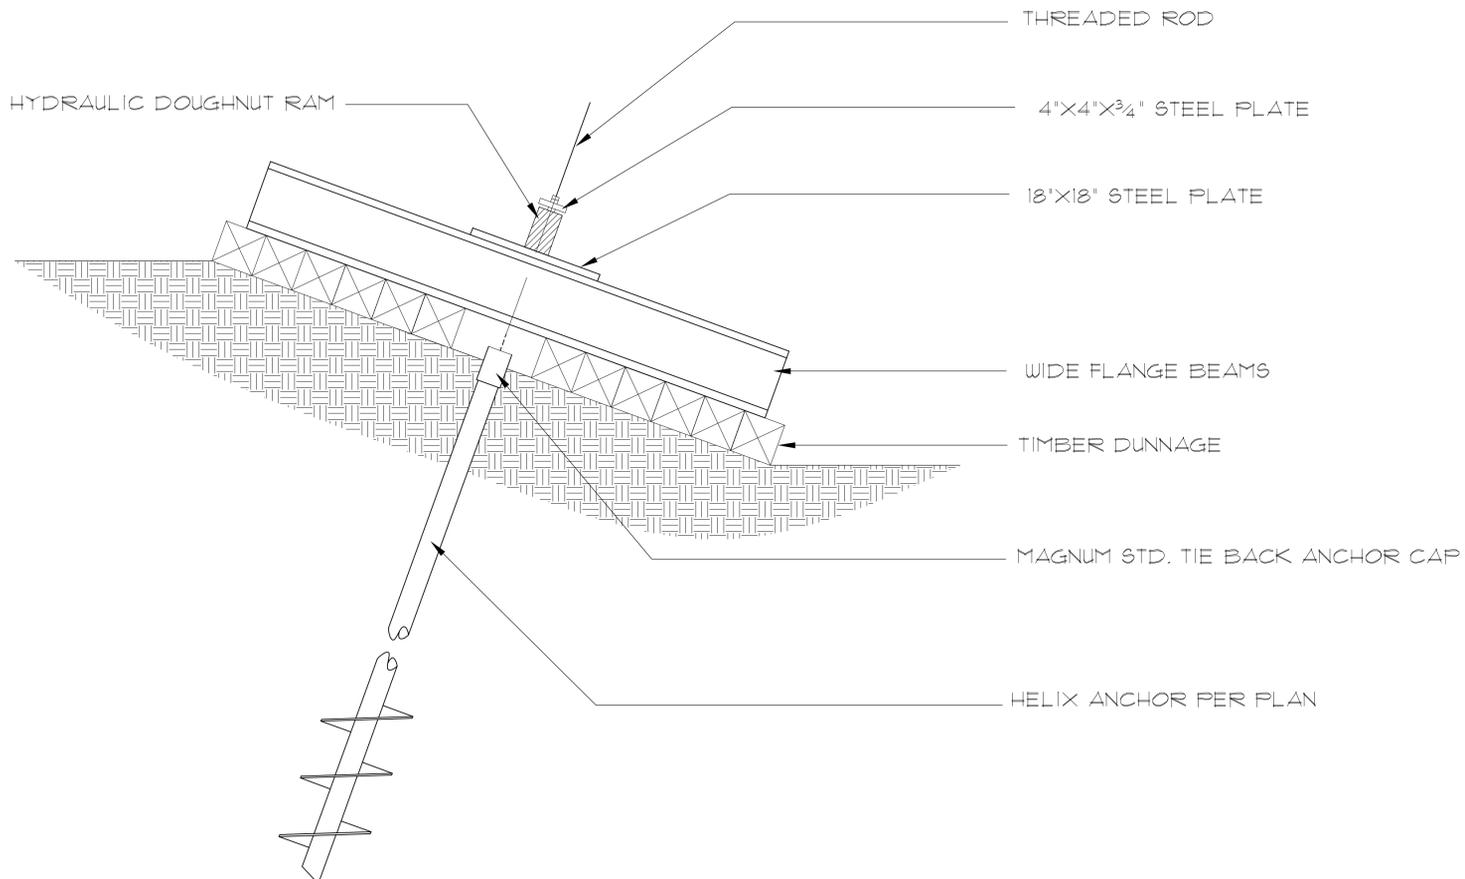

LOAD TEST SETUP

THESE DRAWINGS AND DETAILS ARE PROVIDED FOR GENERAL ENGINEERING PURPOSES AND SHALL NOT BE USED FOR OR BY ANY MAGNUM COMPETITOR IN ANY WAY OR PUBLISHED OR REVERSE ENGINEERED.

LOAD TEST SETUP FOR BATTERED PILES

NO.	DATE	REVISION/ISSUE

DESIGNED BY: MMB DATE: 5/26/09  
DRAWN BY: MMB SCALE: AS SHOWN  
CHECKED BY: HAP  
PROJECT No: LTI